



m Park Avenue (12m) Playground and Landscaping (27m) Proposed High School (2 Stories)

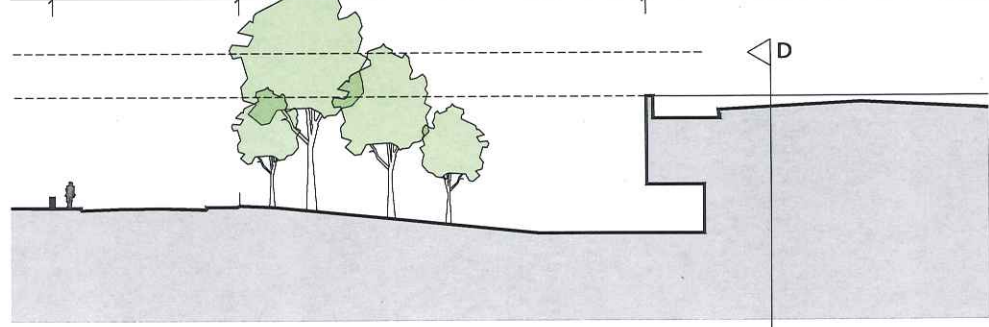

m Park Avenue (13m) Playground and Landscaping (27m) Proposed High School (2 & 3 Stories)

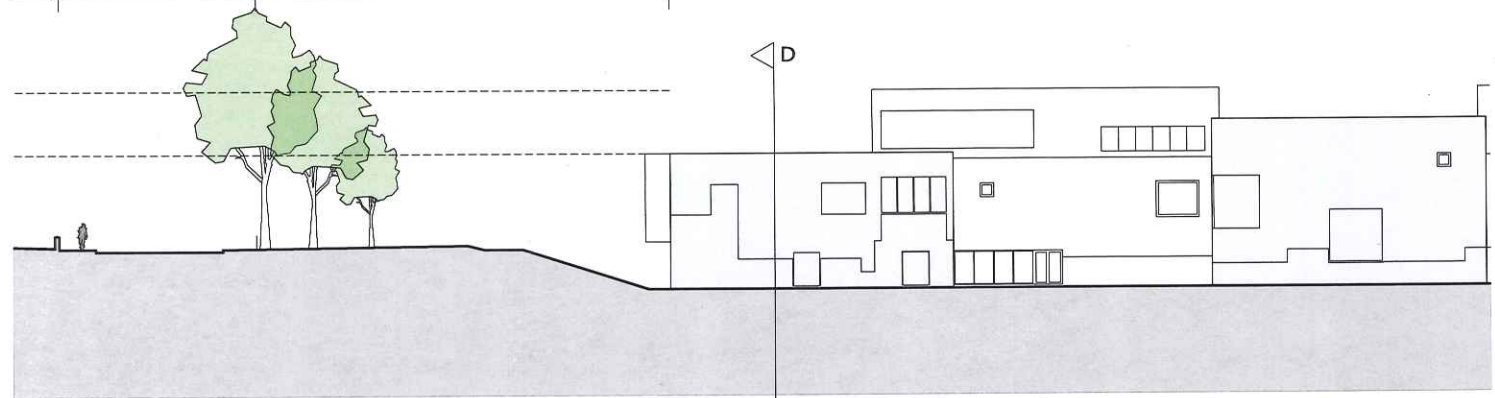

SECTION KEY

Proposed High School (3 Stories)
- 67m from Park Avenue Front Elevations

(21m) 8m Milton Rd (18m) Playground and Landscaping (27m) Proposed High School (2 Stories)
- 44m from Park Avenue Front Elevations

