


# APPENDIX 2.


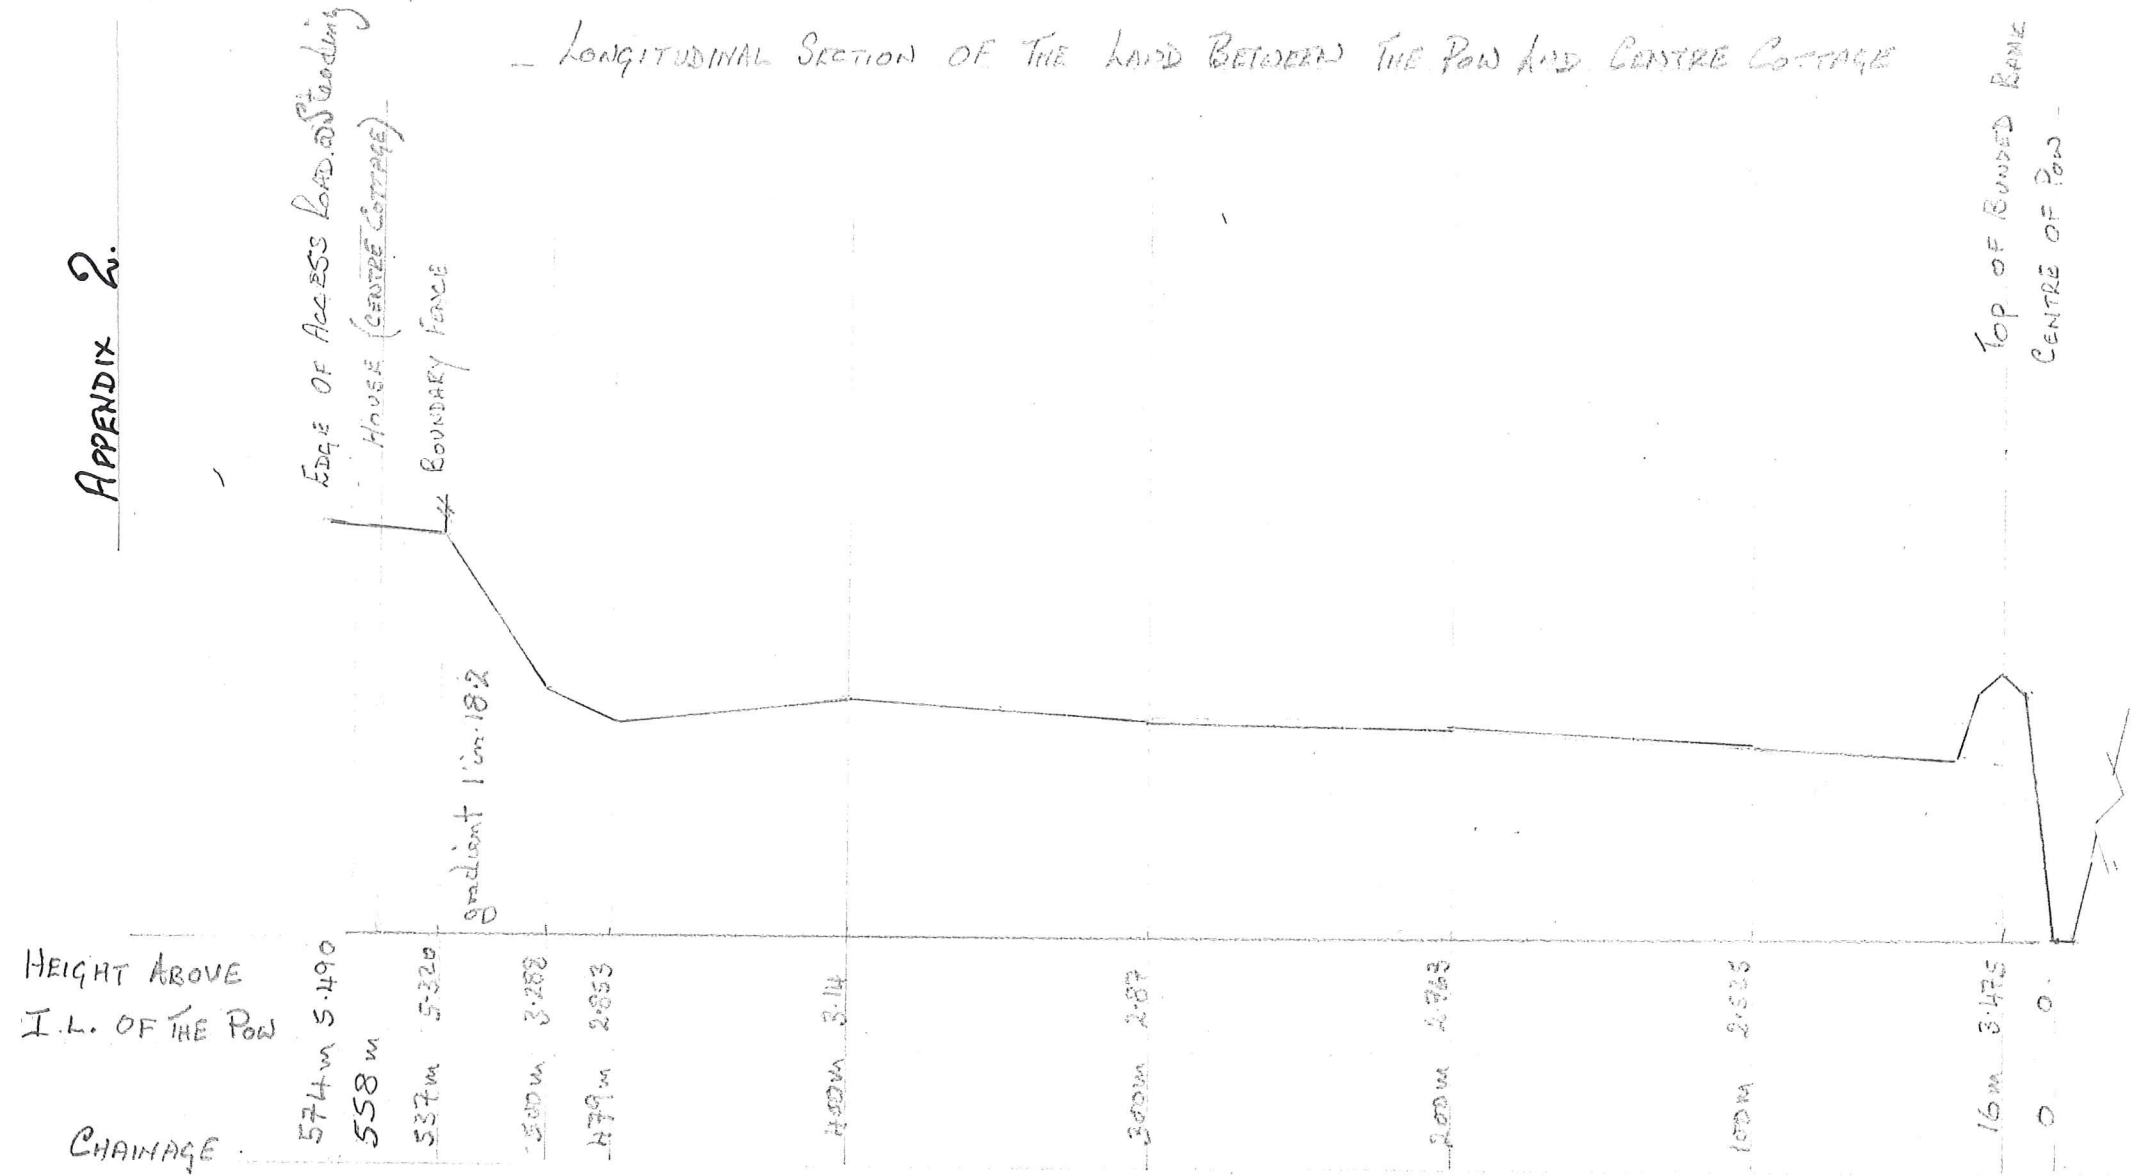


### SCALES

HORIZONTAL 1:2500  
VERTICAL 1:100