


LONGITUDINAL SECTION OF THE LAND BETWEEN THE POND AND CENTRE COTTAGE

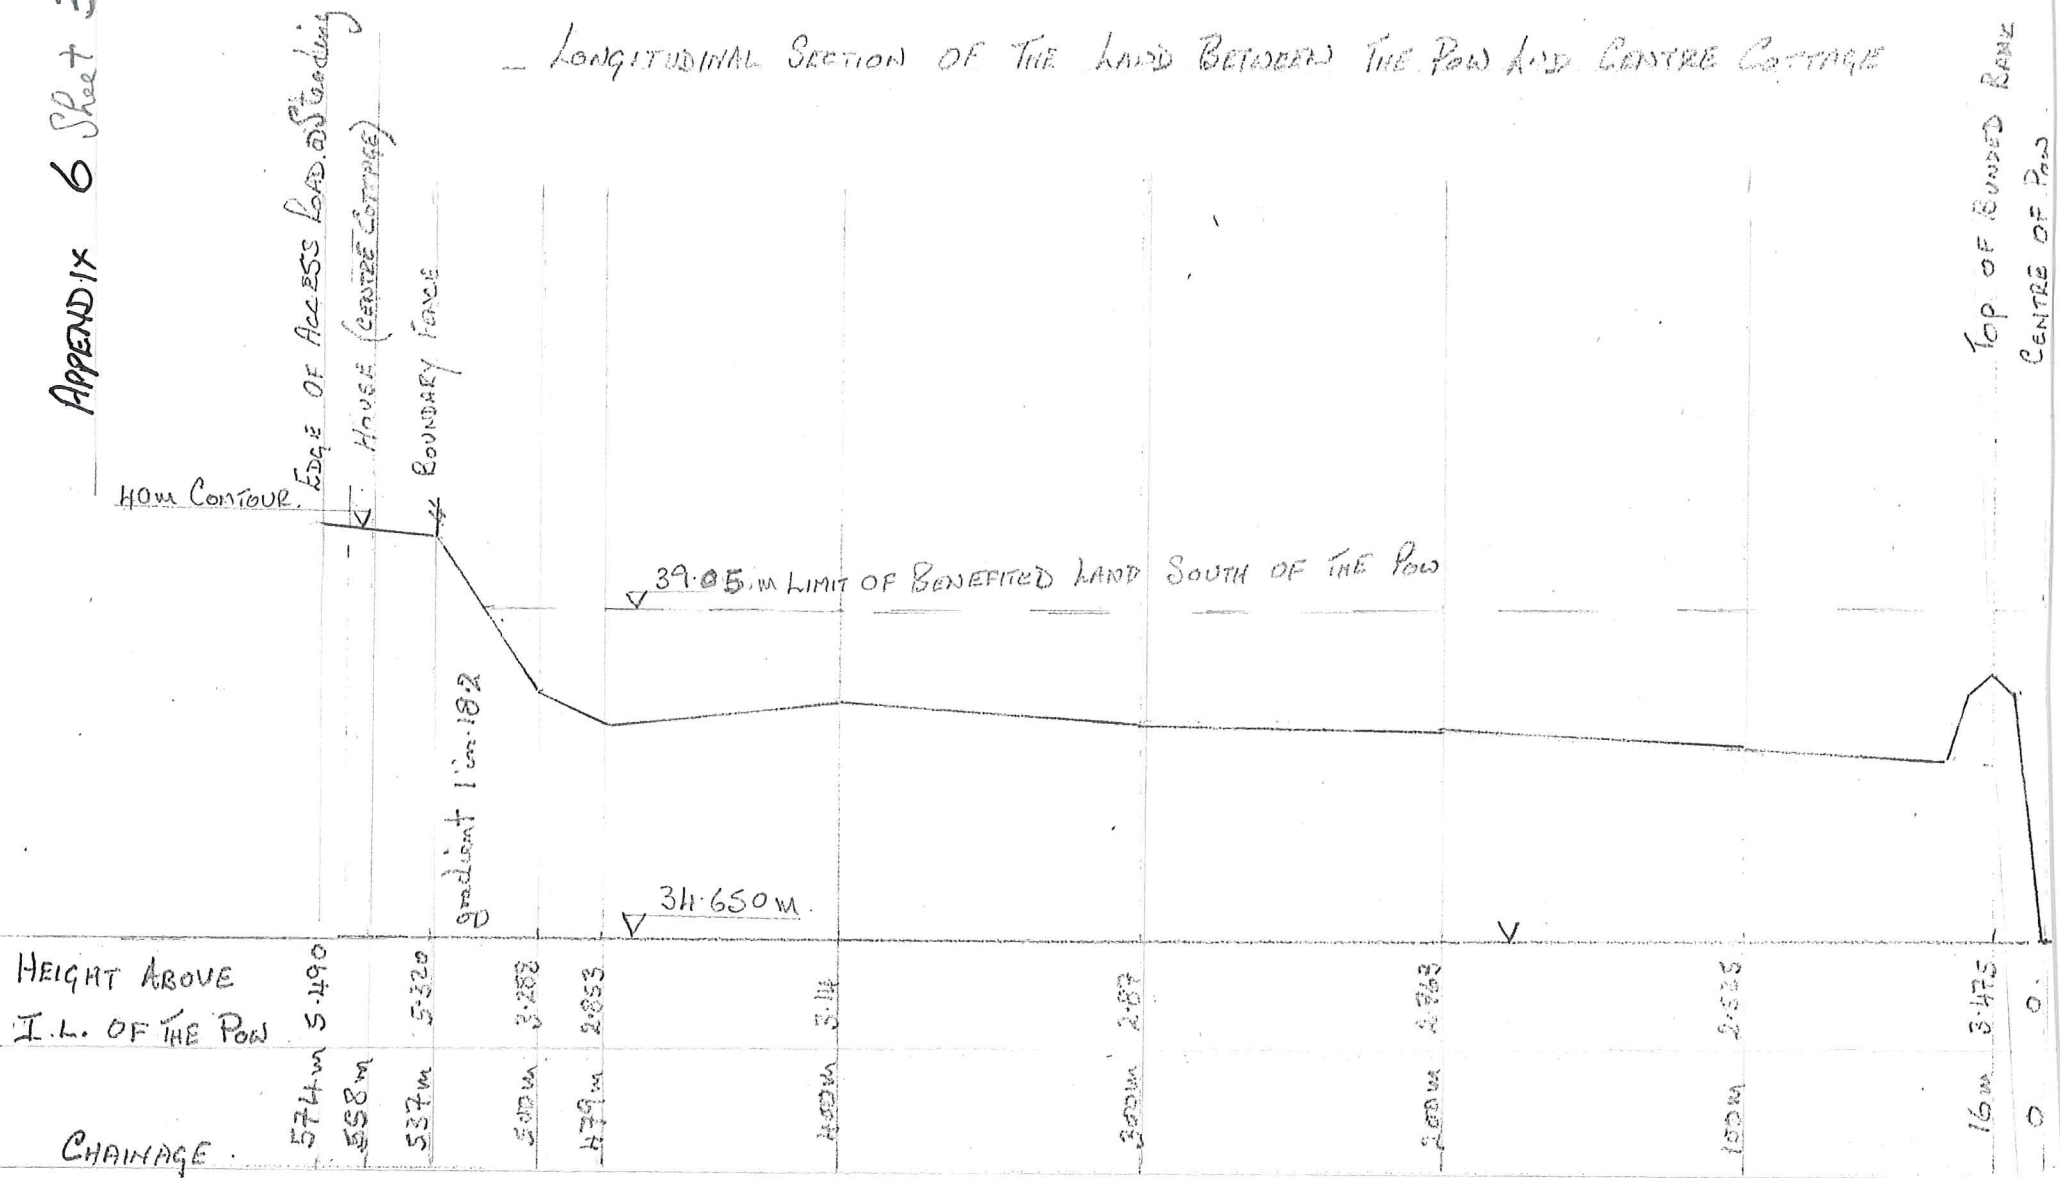


SCALES

HORIZONTAL 1:

VERTICAL 1:

LONGITUDINAL SECTION SOUTH OF THE POW

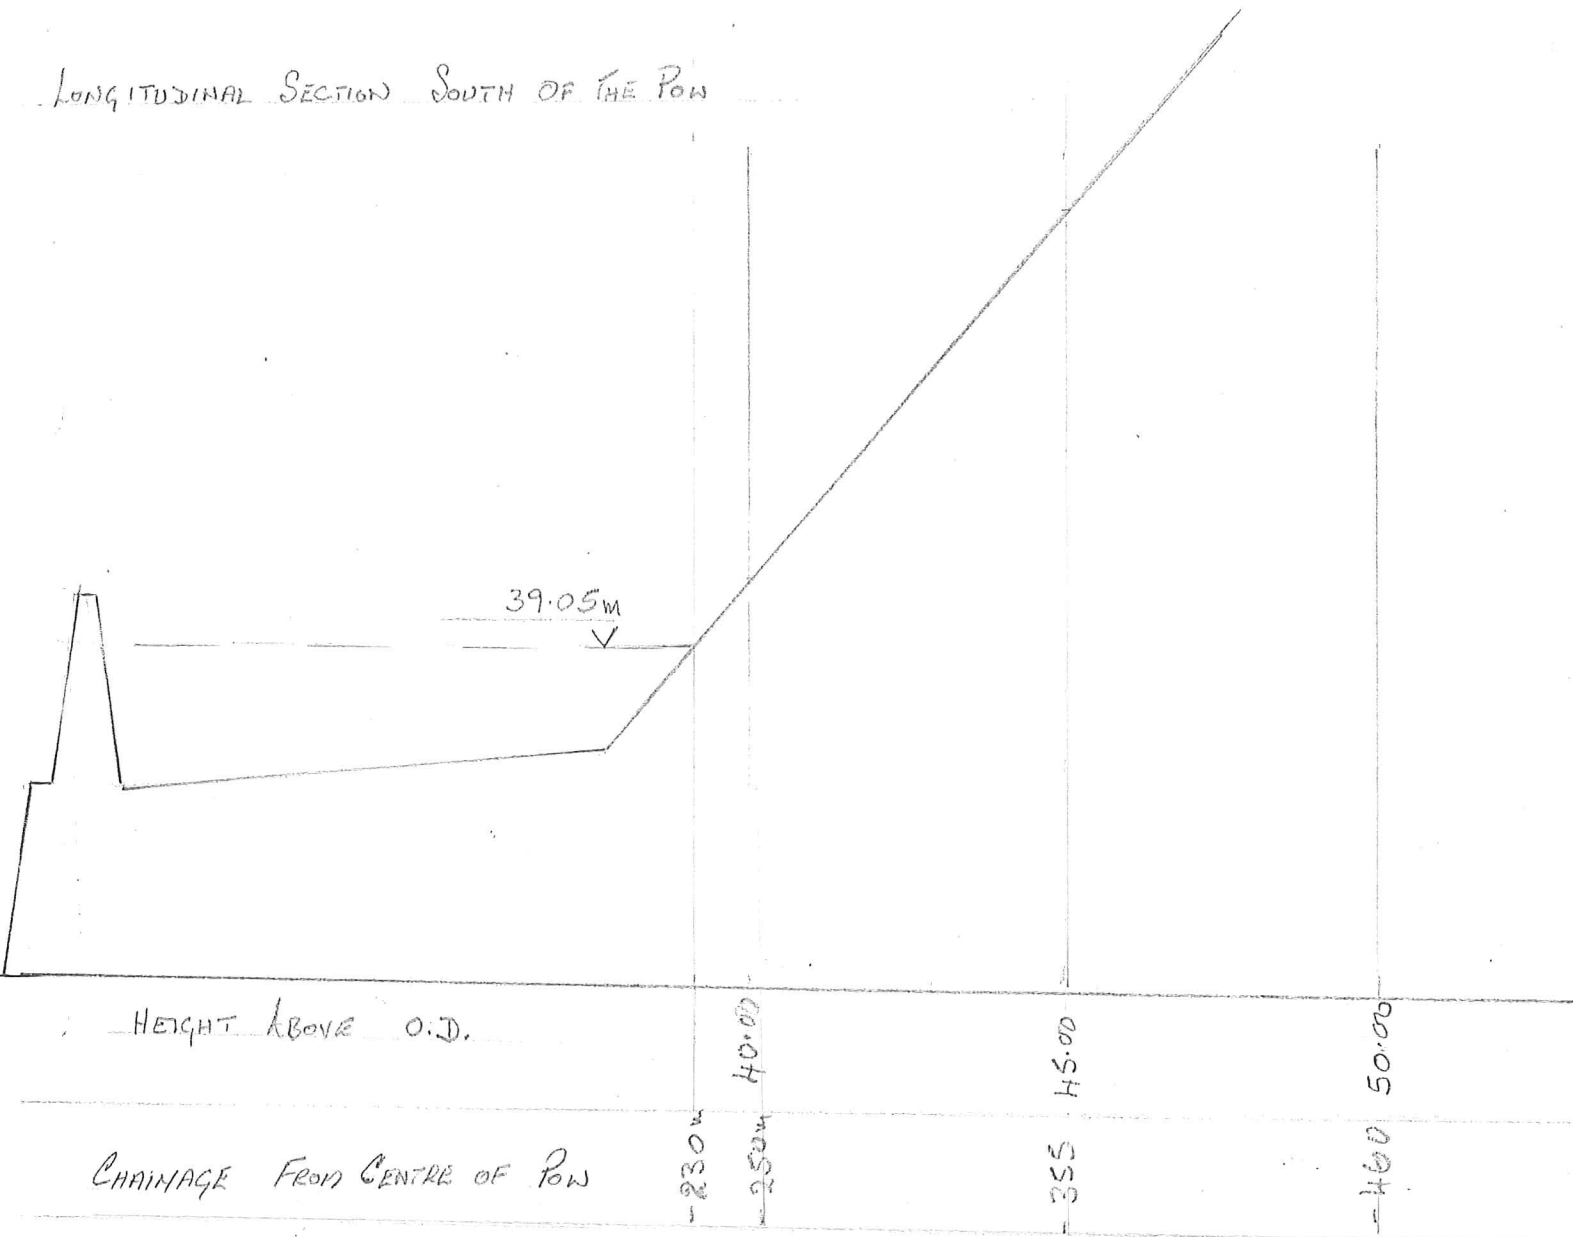

2500

100